



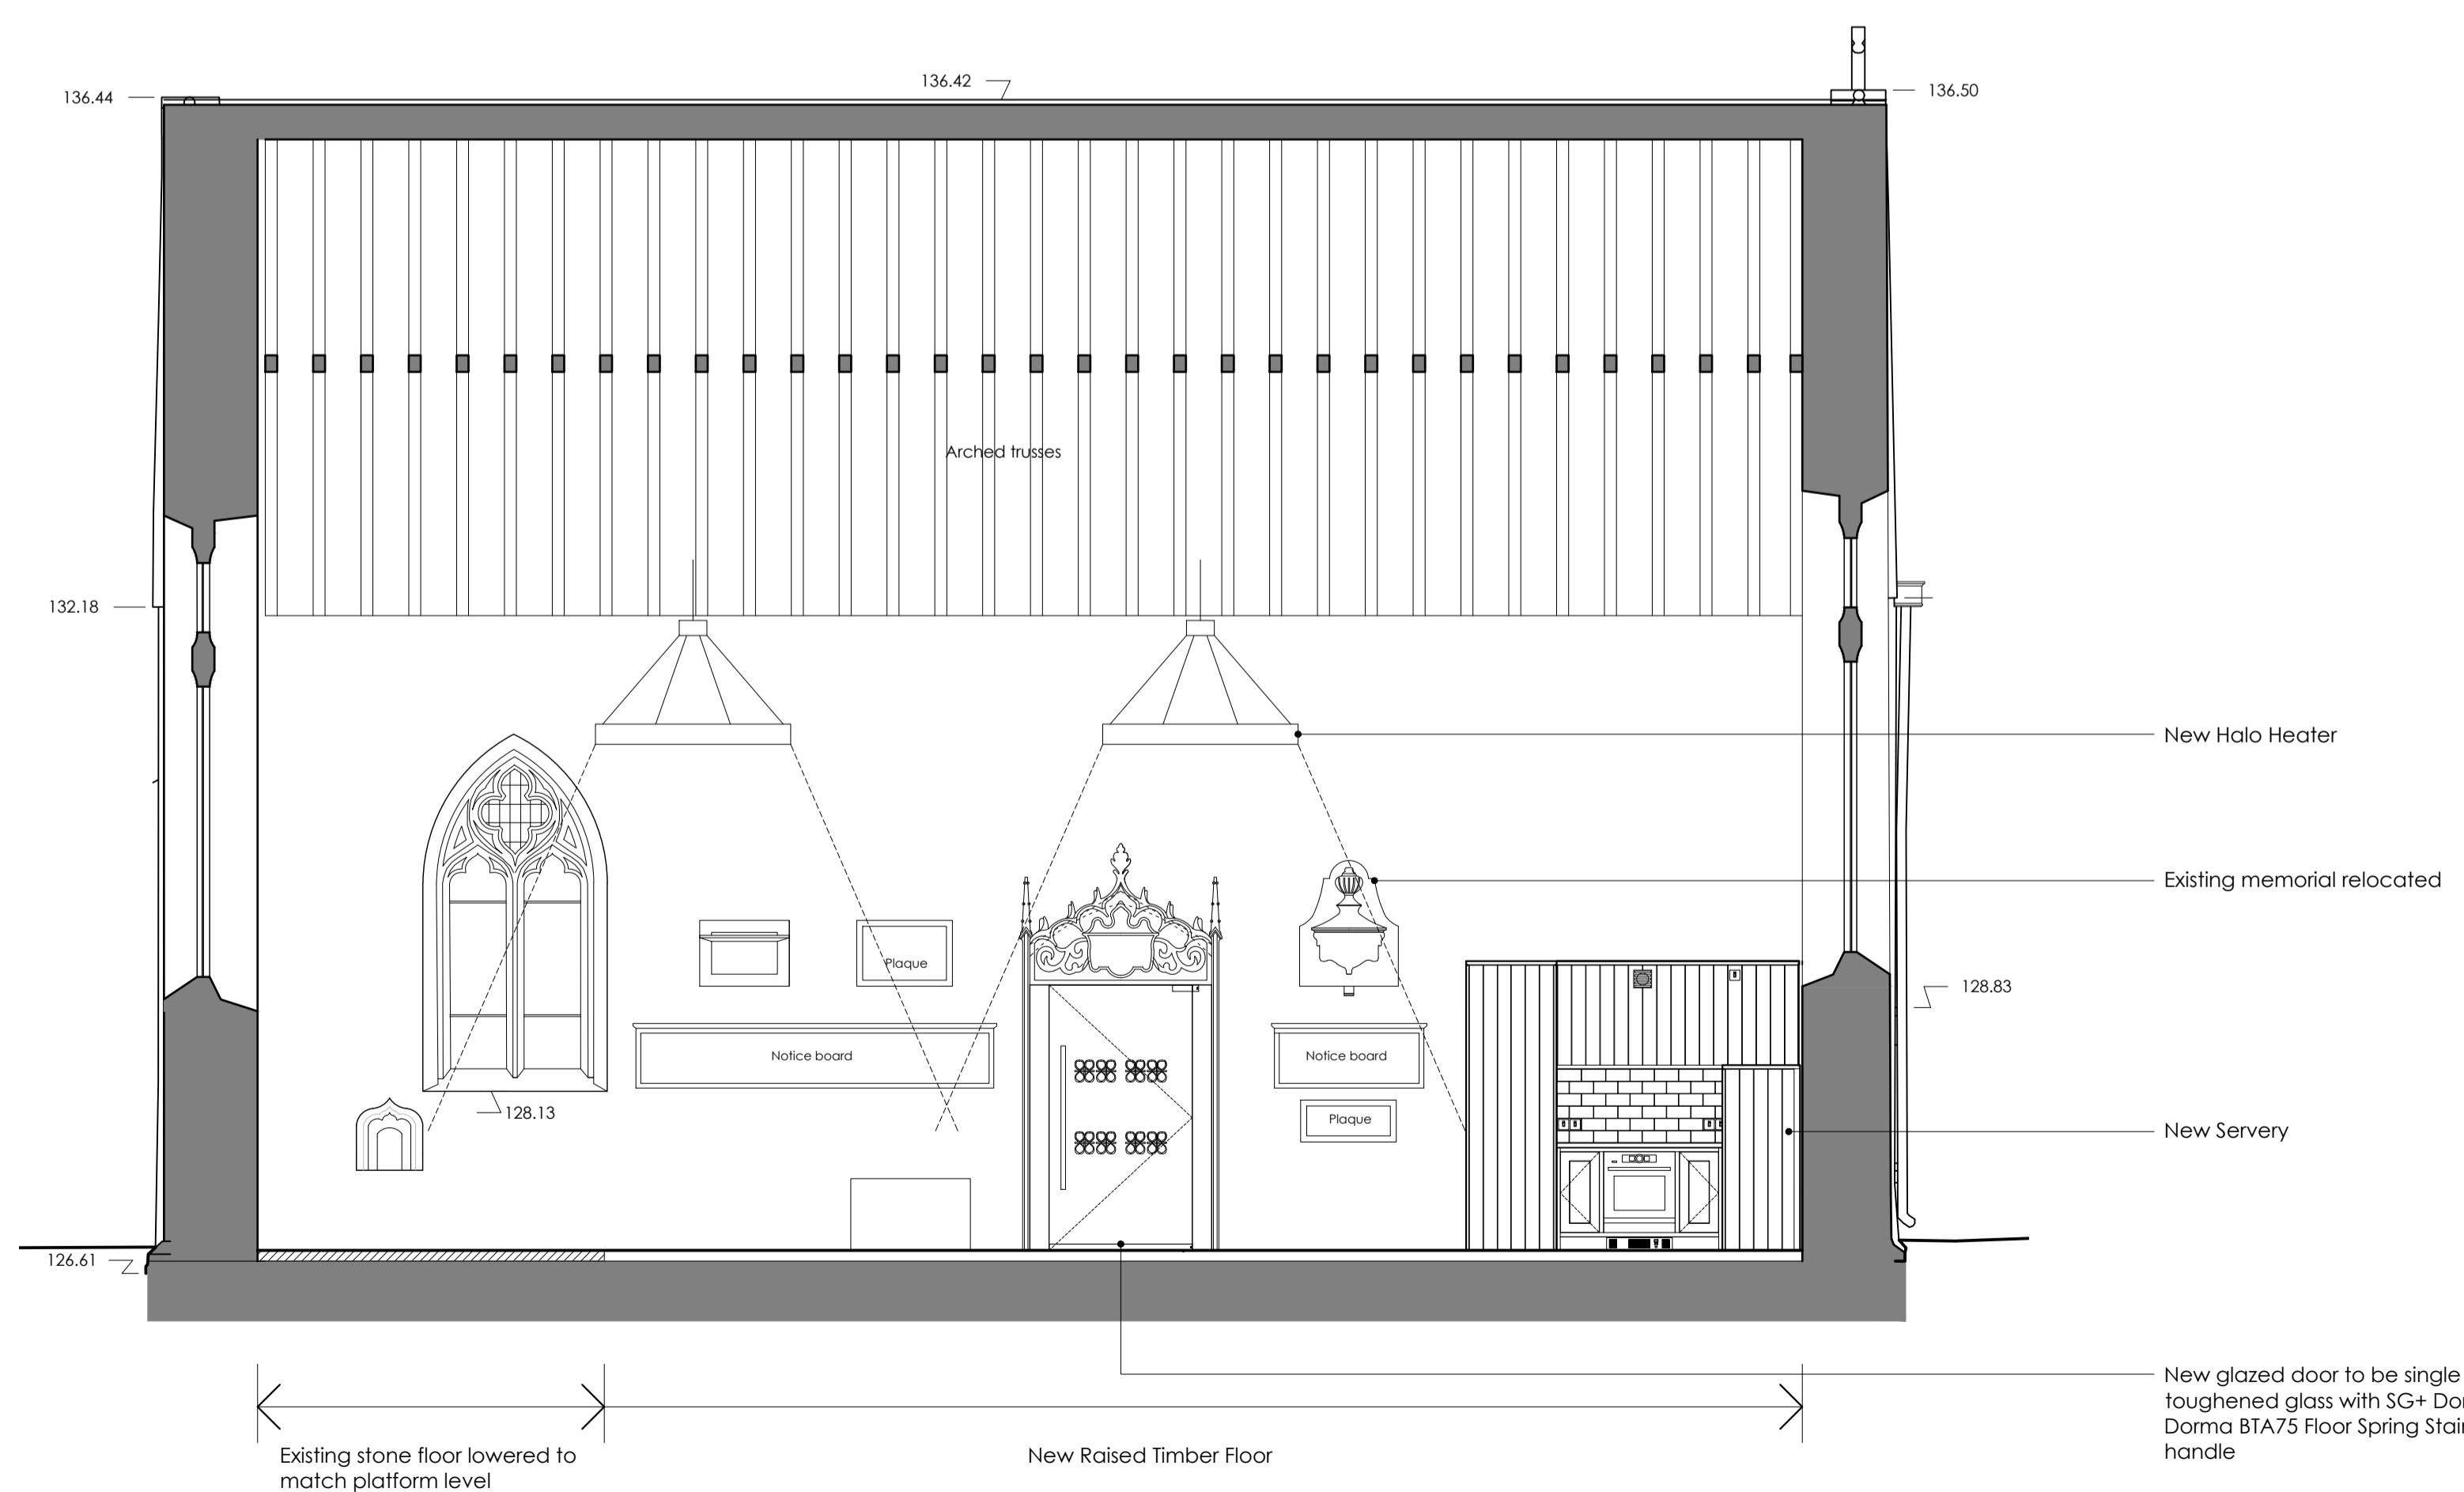

WC and Servery East Elevation



WC and Servery North Elevation

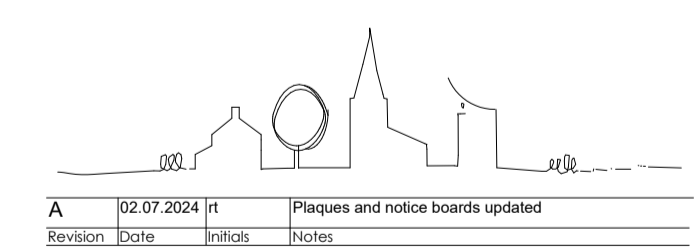

LYDIARD MILLICENT
 All Saints

Proposed Internal Sections

Stage
 FACULTY

benjamin + beauchamp
 architecture design conservation
 the borough studios, the borough,
 wedmore, somerset BS28 4EB
 T 01934 713313 F 01934 713314

Drawn by: JLB Date: 02/07/24 Scale: 1:20 at A1
 Drawing No: 0771.P.002 rev A