


Step detail



Concealed servery



Screen with glazed panel above

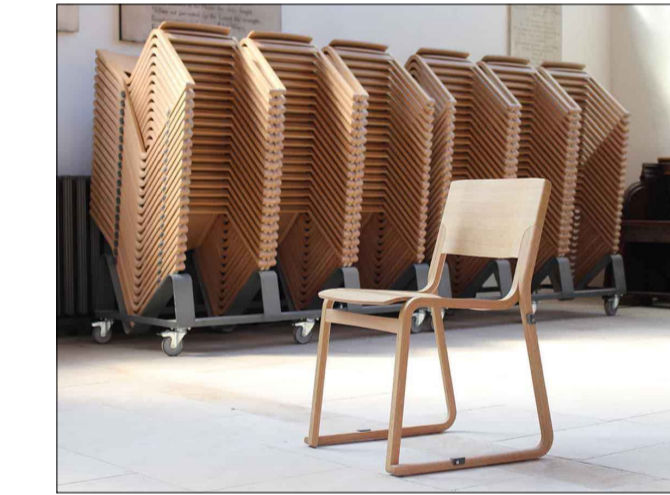

Sample chair and stacking rack

FWS
126.83
126.37
1000

FWS
126.06 cl
125.75 il
1000

Revision	Date	Initials	Notes
F	21.02.2022	ft	Drainage proposal
E	11.02.2022	ft	Floor plan updated
D	10.01.2022	ft	WC door swing revised
C	24.01.2020	ft	Layout co-ordinated with MSE layout
B	16.01.2020	ft	Lobby revised
A	13.01.2020	ft	Layout updated

LYDIARD MILLICENT
All Saints

PROPOSED Floor Plan

Stage: **PROPOSED** **DRAFT**

benjamin + beauchamp
architecture design conservation
the borough studios, the borough,
wedmore, somerset BS28 4EB
T 01934 713313 F 01934 713314

Drawn by: HME Date: 21/02/22 Scale: 1:50 at A1
Drawing No: 0771.P.001 rev F

